
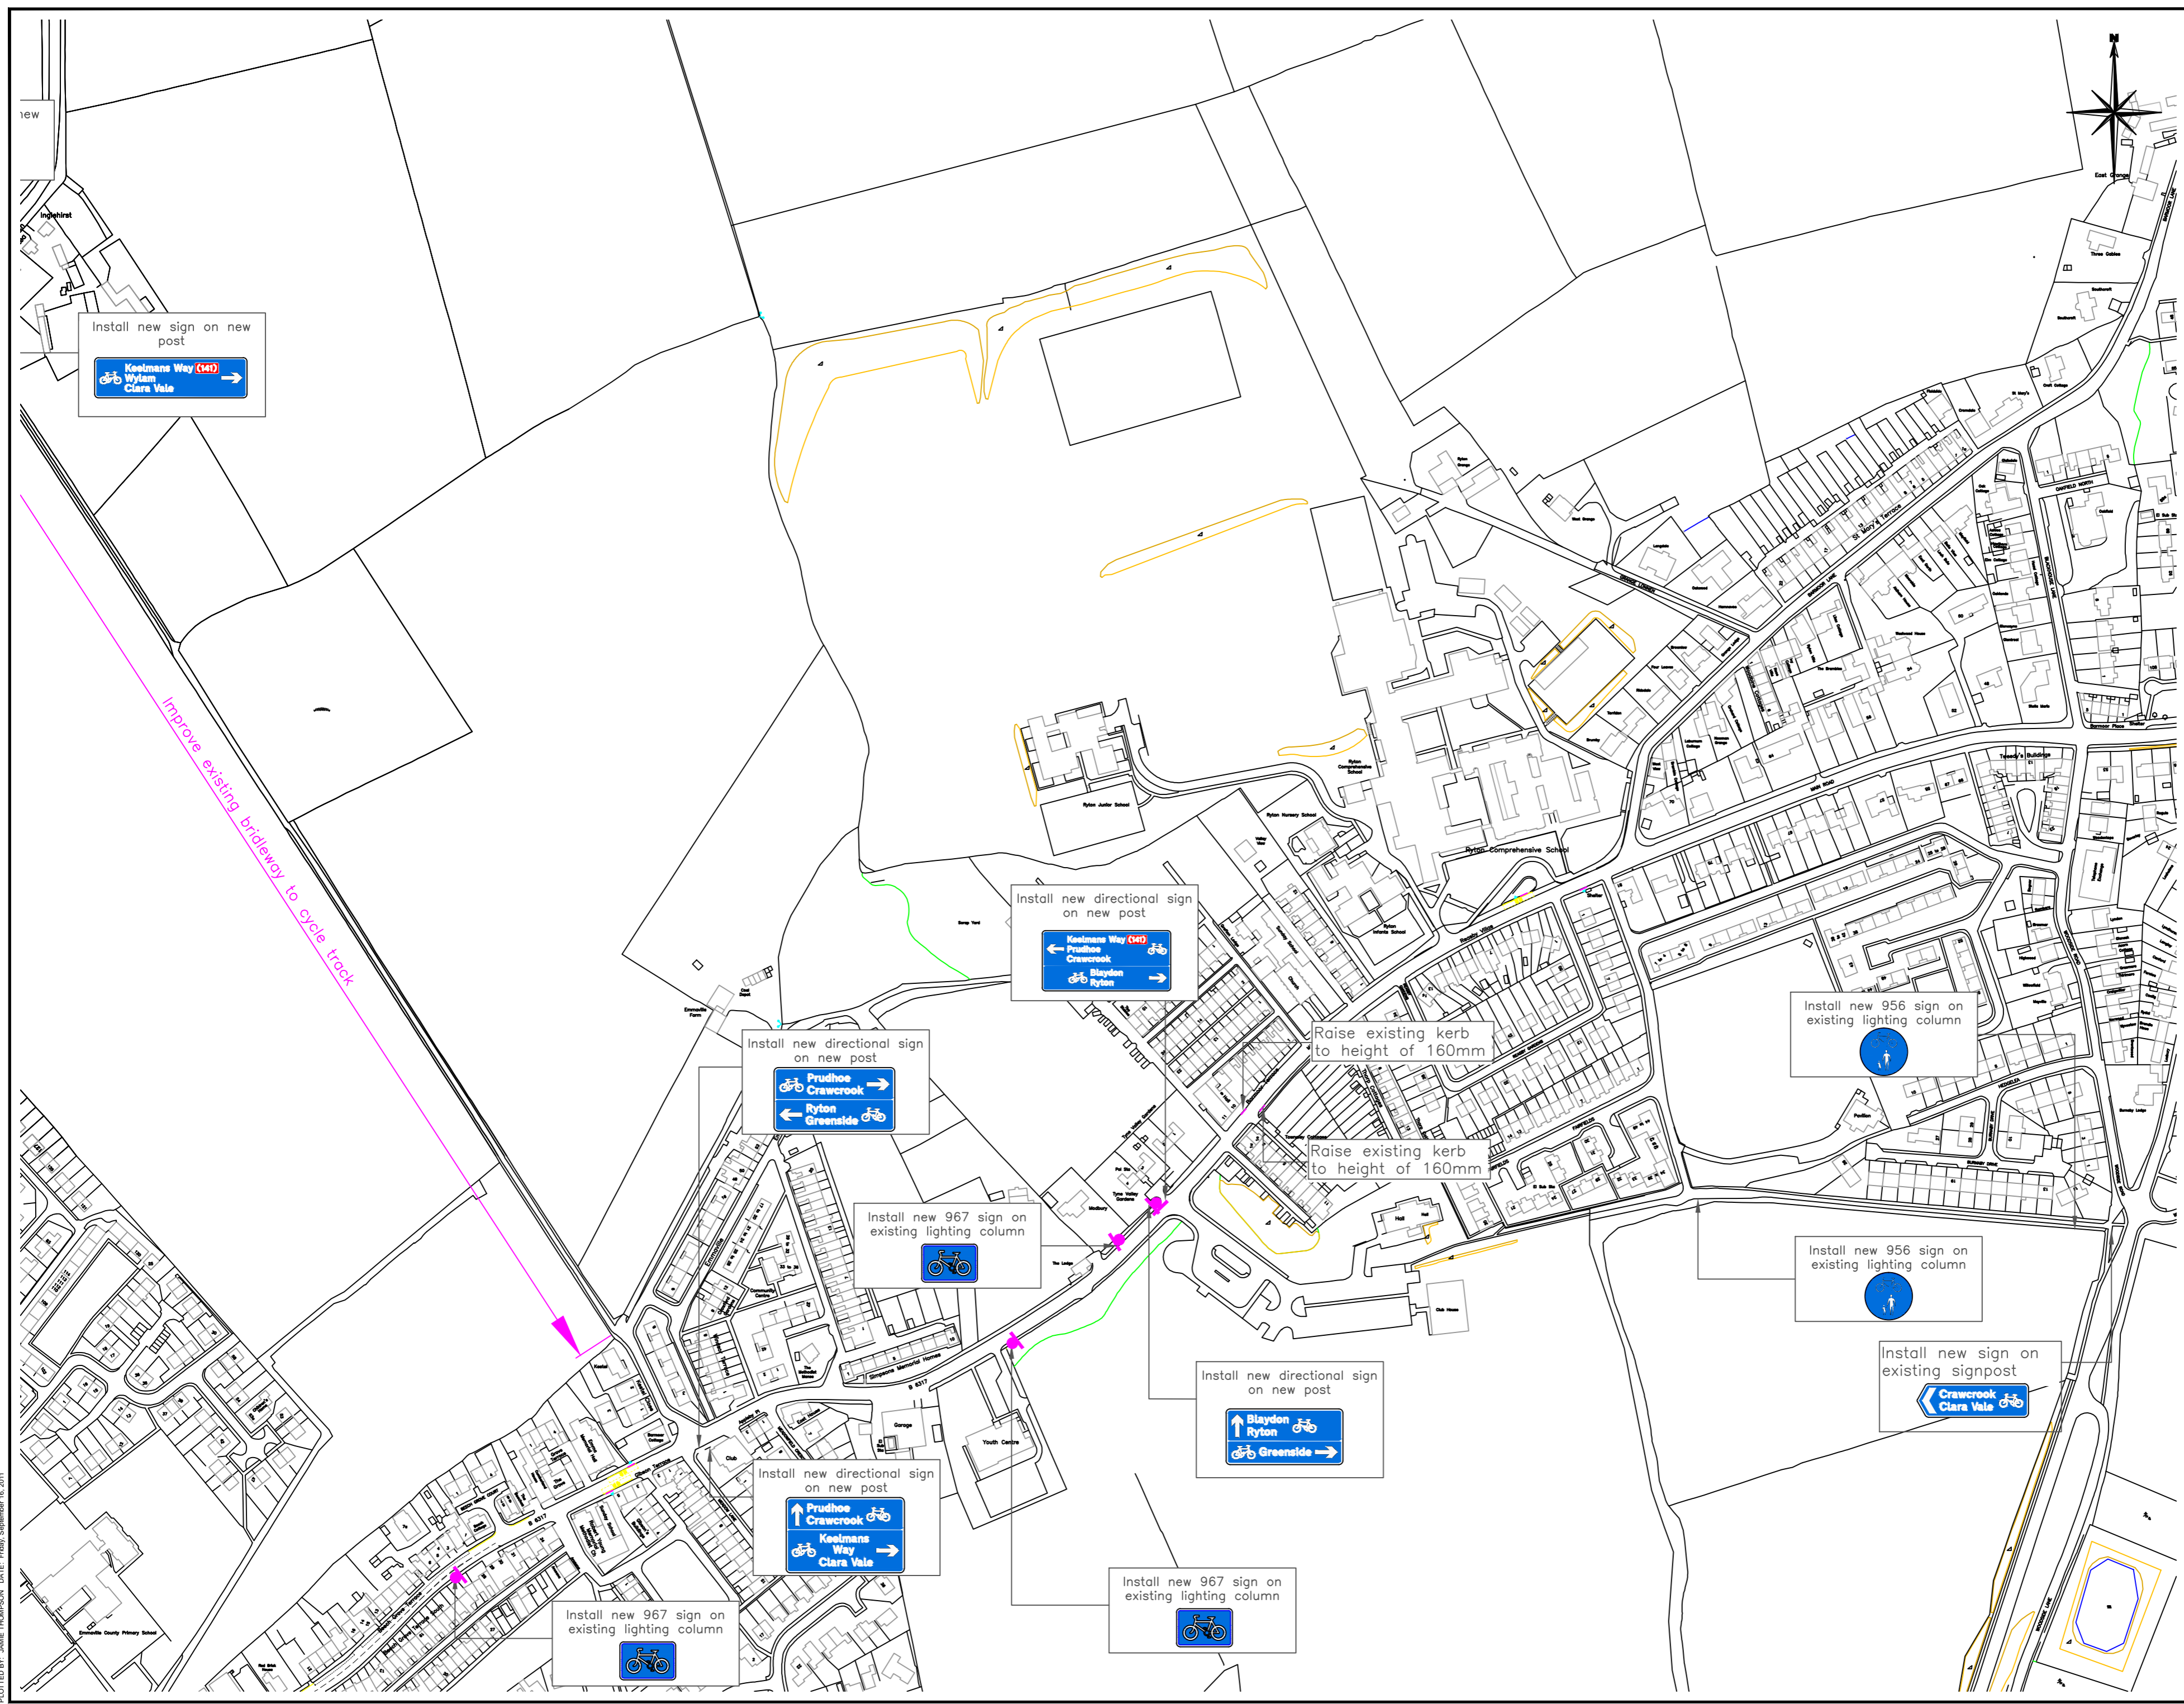


NOTES :-

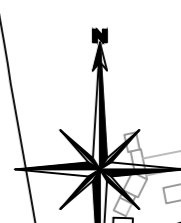

Install new sign on new post
Keelmanns Way (147)
Wylam
Clara Vale

Install new directional sign on new post
Keelmanns Way (147)
Prudhoe
Crawcrook
Blaydon
Ryton

Install new directional sign on new post
Prudhoe
Crawcrook
Ryton
Greenside

Raise existing kerb to height of 160mm

Raise existing kerb to height of 160mm

Install new 956 sign on existing lighting column

Install new 967 sign on existing lighting column

Install new 956 sign on existing lighting column

Install new directional sign on new post
Blaydon
Ryton
Greenside

Install new sign on existing signpost
Crawcrook
Clara Vale

Install new directional sign on new post
Prudhoe
Crawcrook
Keelmanns Way
Clara Vale

Install new 967 sign on existing lighting column

Install new 967 sign on existing lighting column

This map is reproduced from Ordnance Survey material with the permission of Ordnance Survey on behalf of the Controller of Her Majesty's Stationery Office © Crown copyright. Unauthorised reproduction infringes Crown copyright and may lead to prosecution or civil proceedings.
Gateshead Council (D.S. license No. 100019132) 2008

Rev	Date	Amendments	Prepared	Checked	Approved

Civic Centre
Regent Street
Gateshead, NE8 1HR
Tel: 0191 4339000
Fax: 0191 4778855
www.gateshead.gov.uk



Development and Enterprise
Nicolas Clennett B.Sc., D.M.S., M.B.A., C.M.I.L.T., M.C.I.H.T.
Head of Transport Strategy

CLIENT:-
SCHEME NAME:-
Ryton to Northumberland

DRAWING TITLE:-
Cycle Link
Sheet 6 of 6
Emmaville to Ryton School

PREPARED BY:- J Thompson	DATE:- 10-05-2011
CHECKED BY:- N Frier	SCALE:- 1:2500
APPROVED BY:- I Gibson	DRAWING NO:- E/032/2/232