


- NOTES :-
- All dimensions shown in millimetres.
  - All setting out to be agreed by Engineer on site.

KEY

- Pedestrian movement symbol
- Pedestrian movement symbol size 300mm to be stenciled onto the footway / reallocated footway

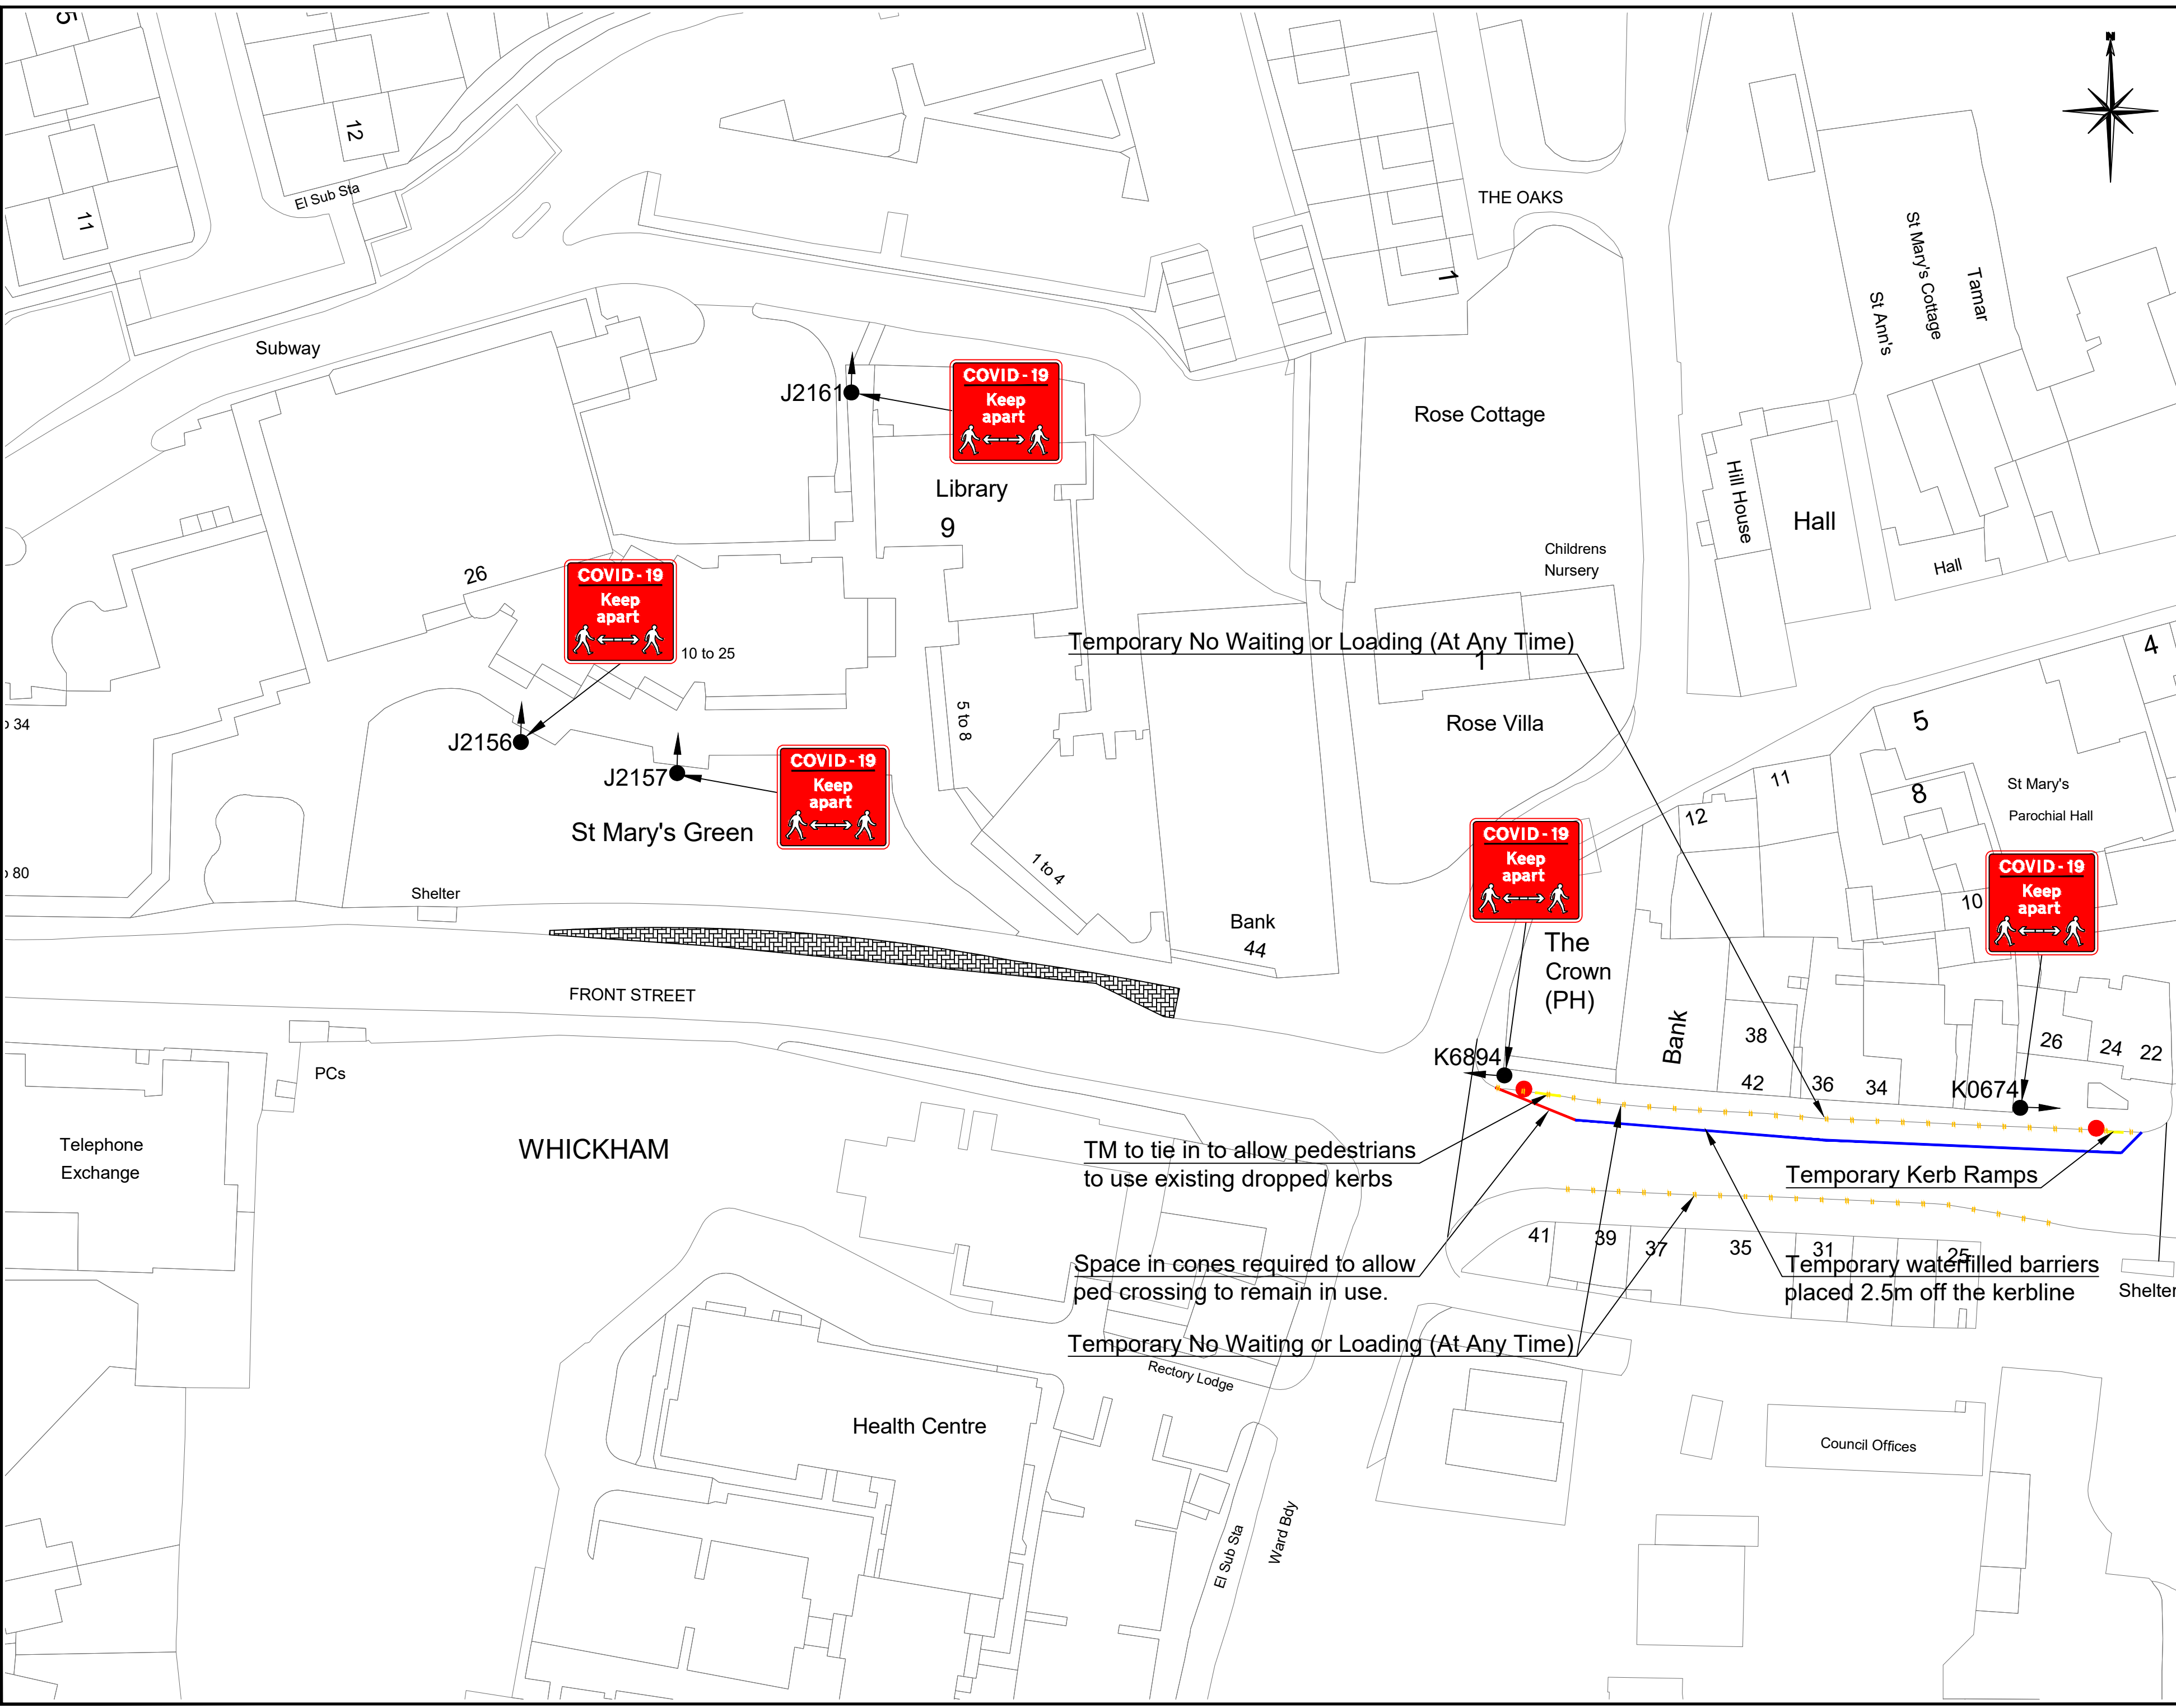

**CONSTRUCTION**

DO NOT SCALE FROM DRAWING

Where shown, utilities plant information is indicative only. The accuracy thereof cannot be guaranteed and all information must be verified by the contractor with the statutory undertakers.

This map is reproduced from Ordnance Survey material with the permission of Ordnance Survey on behalf of the Controller of Her Majesty's Stationery Office in Crown copyright. Unauthorised reproduction infringes Crown copyright and may lead to prosecution or civil proceedings. Gateshead Council [D.S. license No 100019132] 2008

Rev	Date	Amendments	Prepared	Checked	Approved
---	---	---	---	---	---

**Gateshead Council**  
 Civic Centre  
 Regent Street  
 Gateshead, NE8 1HH  
 Tel: 0191 4333000  
 www.gateshead.gov.uk

Highways & Waste  
 Trevor Waggett B.Eng (Hons), MCIHT, FIHE  
 Engineering Services Manager

CLIENT:-  
Transport Strategy

SCHEME NAME:-  
Reallocation of Highway Space Covid 19

DRAWING TITLE:-  
Whickham Front Street  
Highway Restrictions

PREPARED BY:- A.Devlin	DATE:- 03/06/20
CHECKED BY:- N.Frier	SCALE:- 1:500
APPROVED BY:- T.Waggett	DRAWING NO:- TS-0510-004
	REV --
	A2